




STC 70 DOUBLE WALL

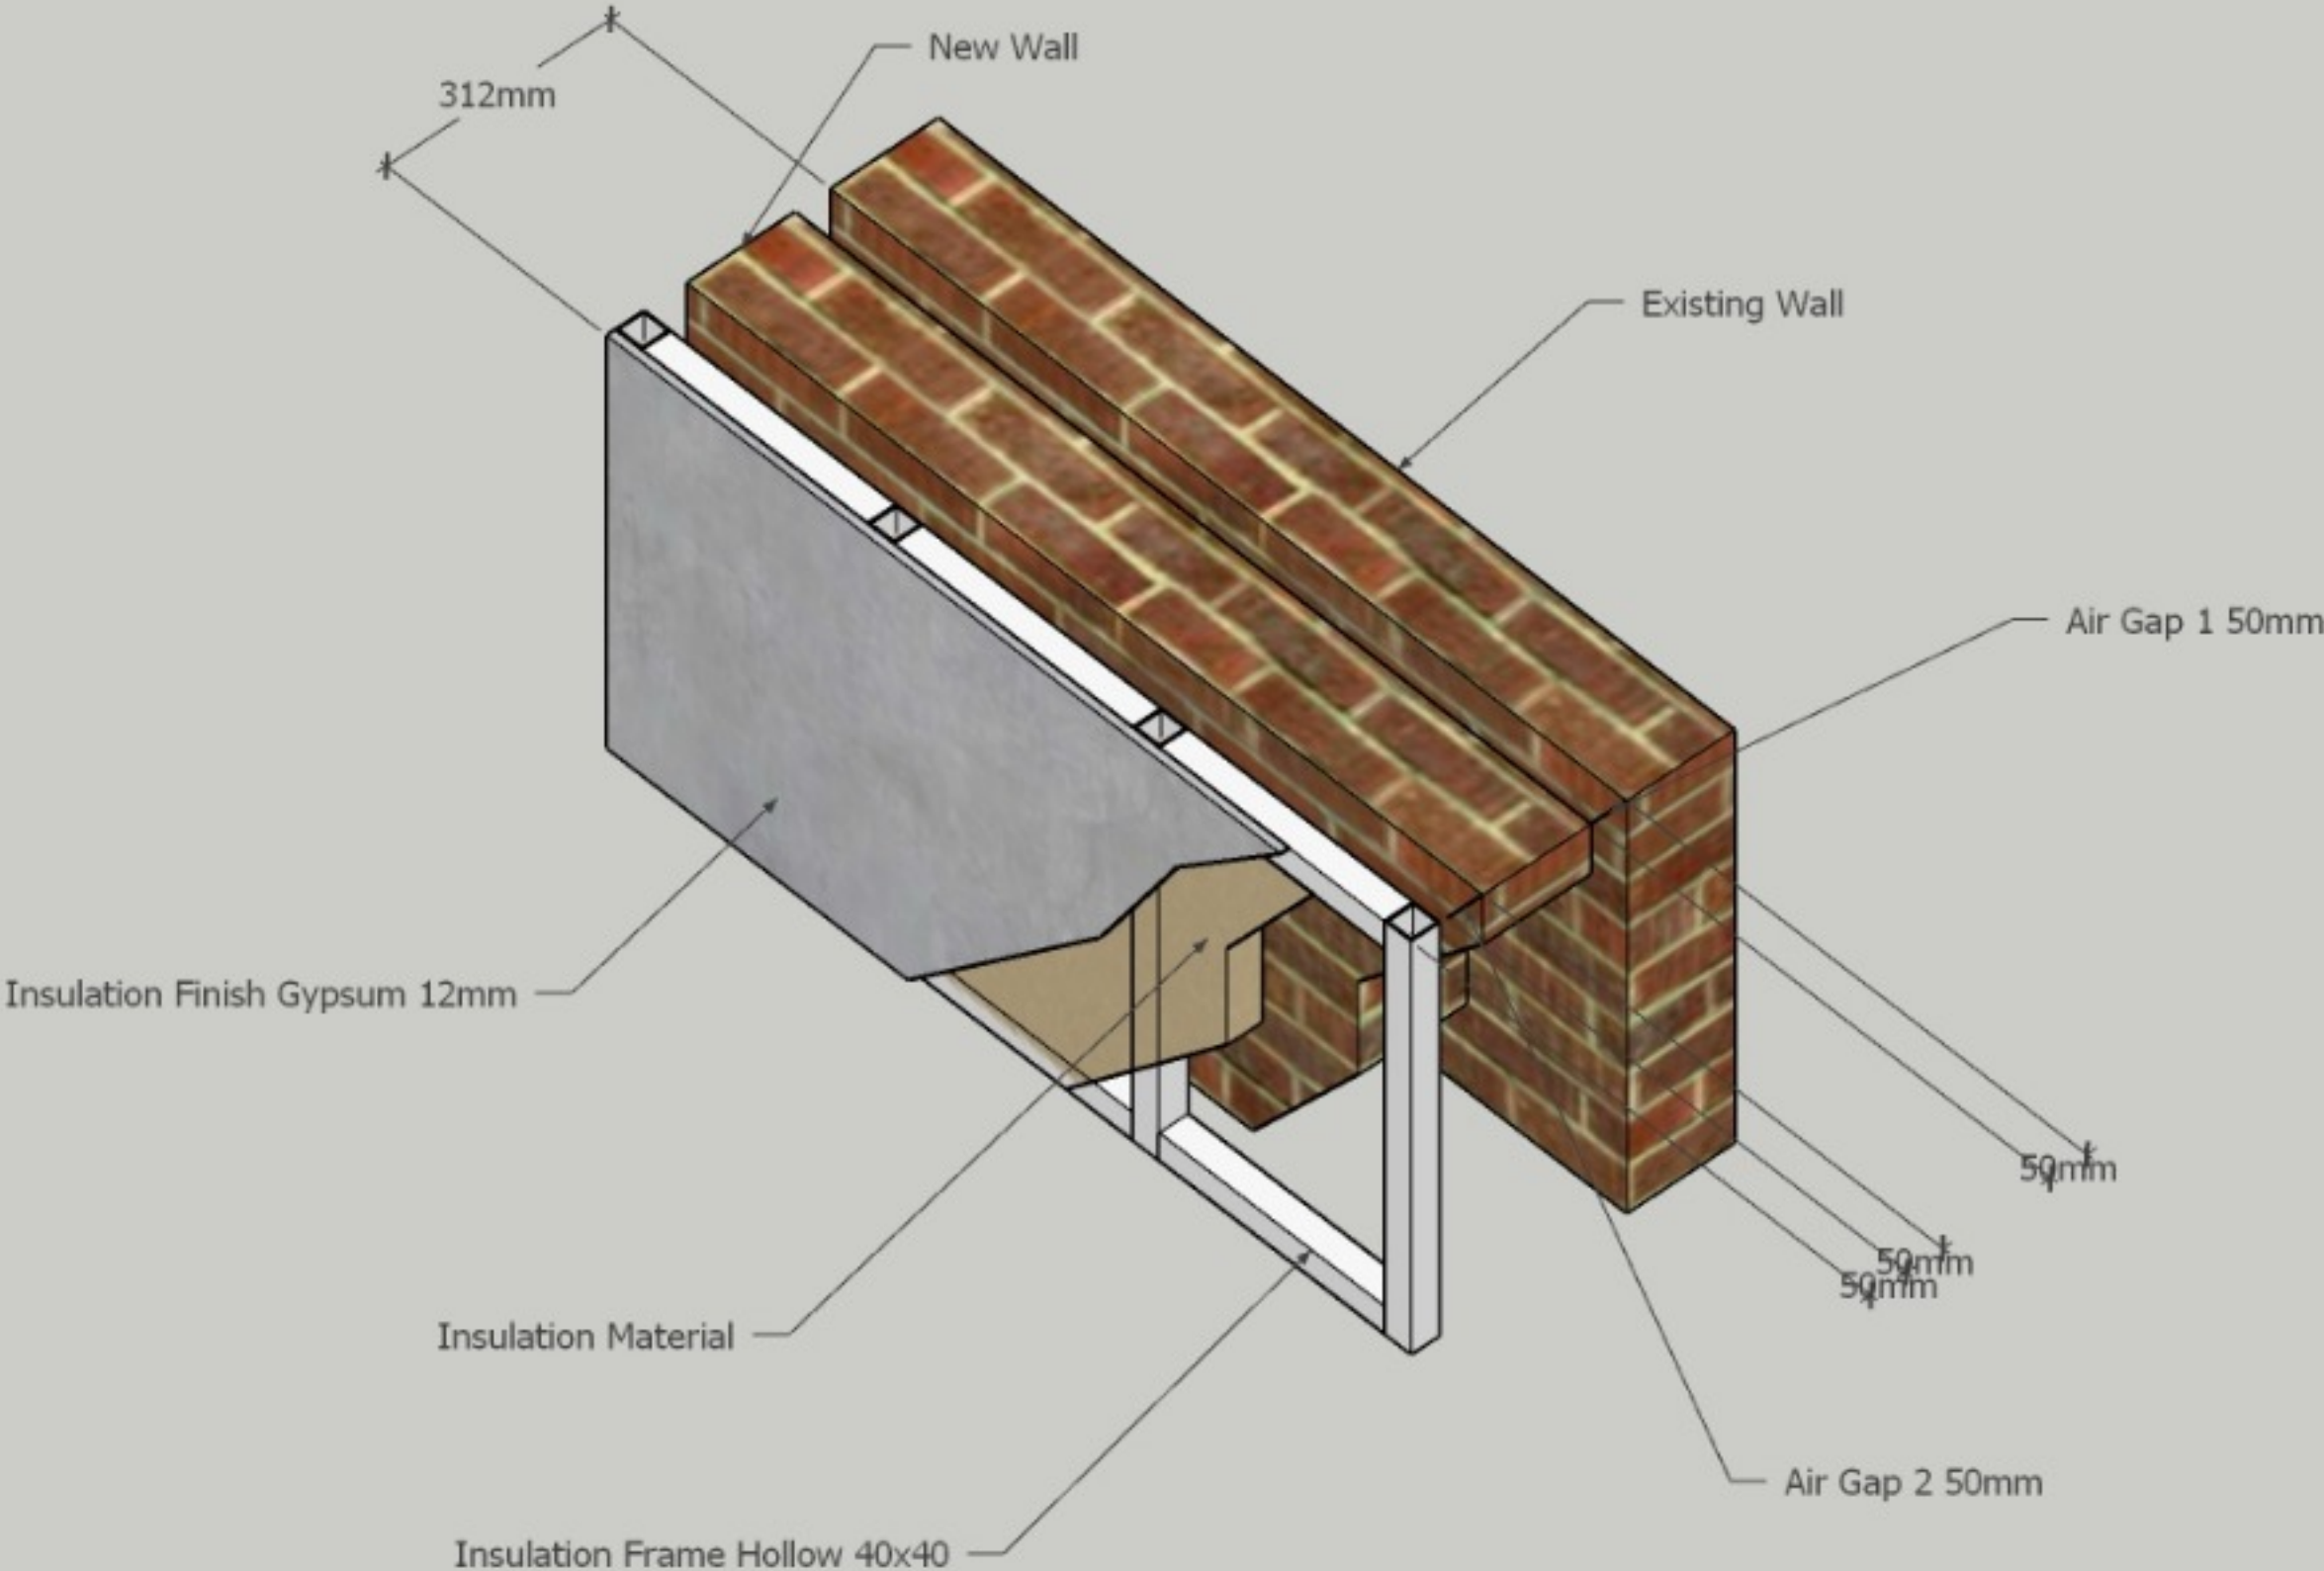


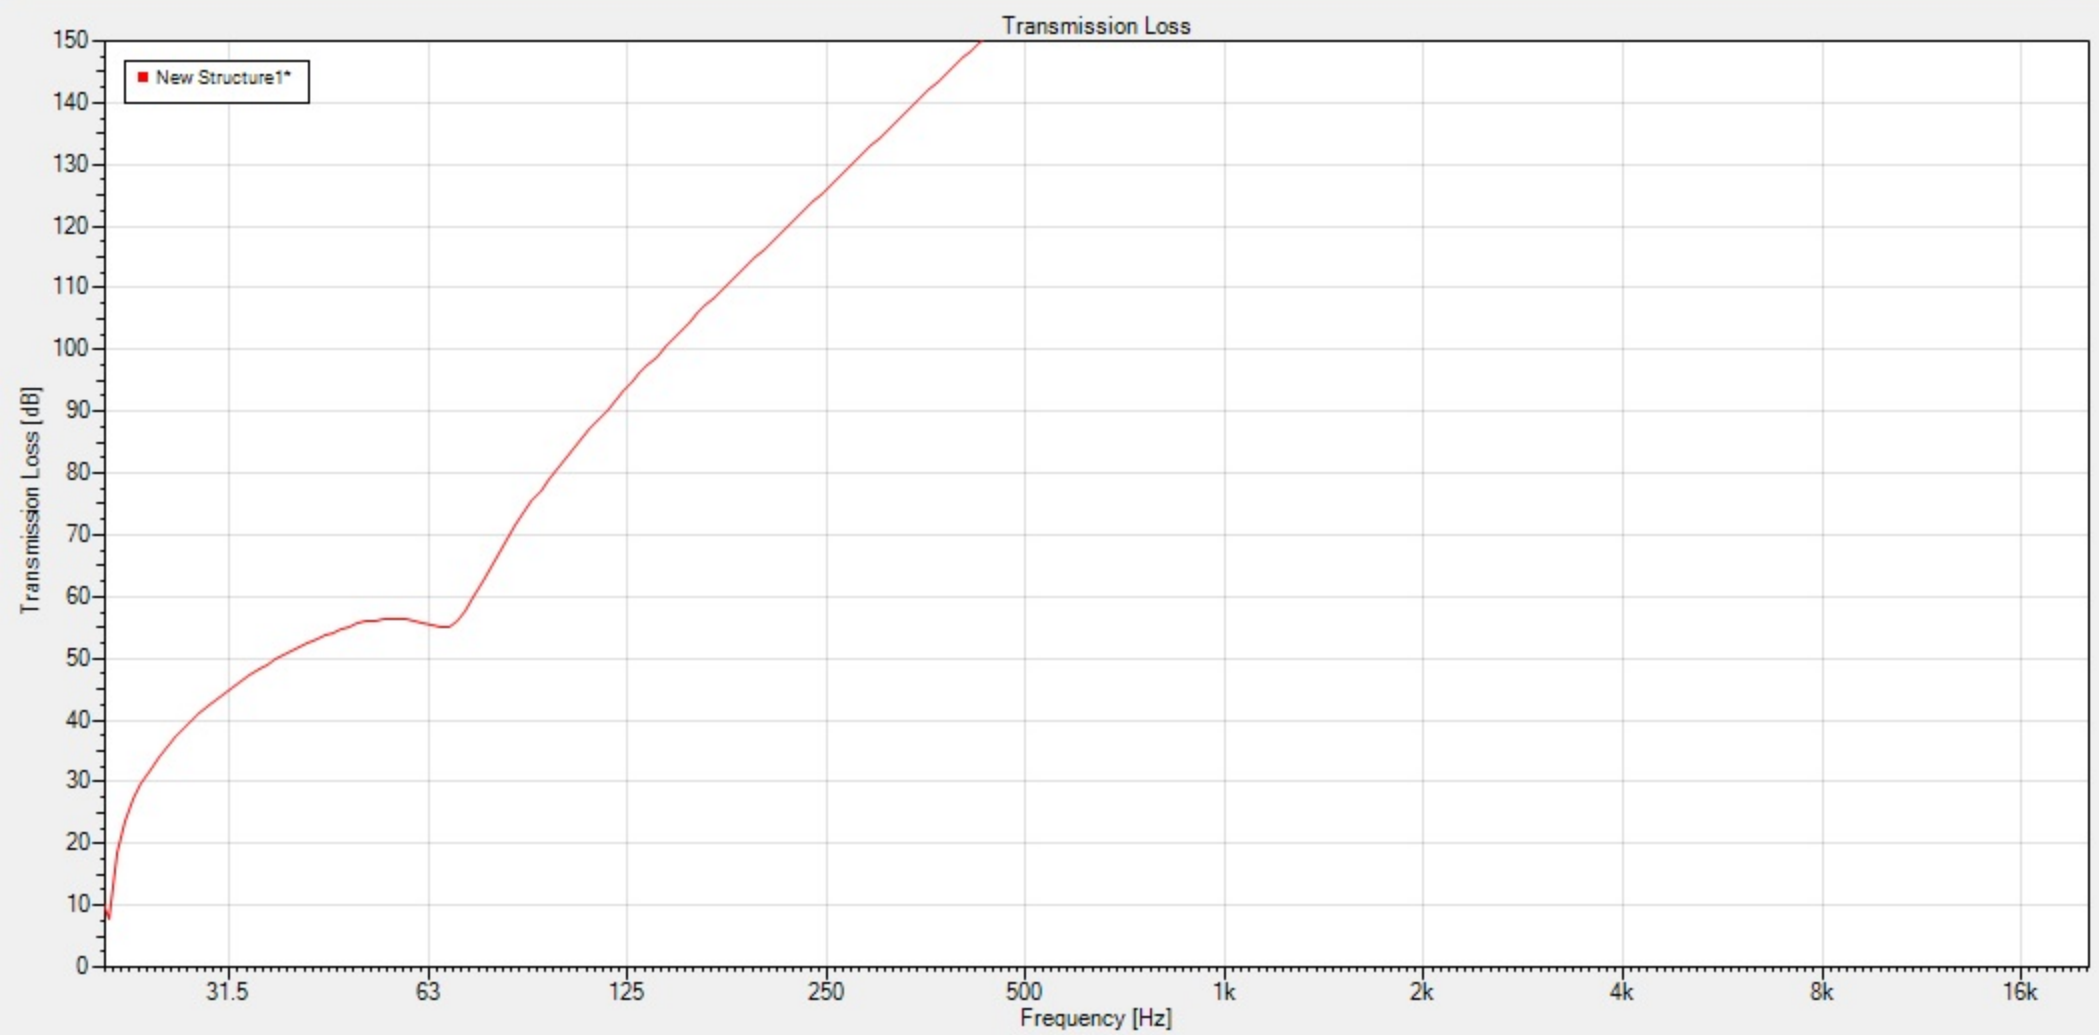


STC 66 DOUBLE LAYER INSULATION

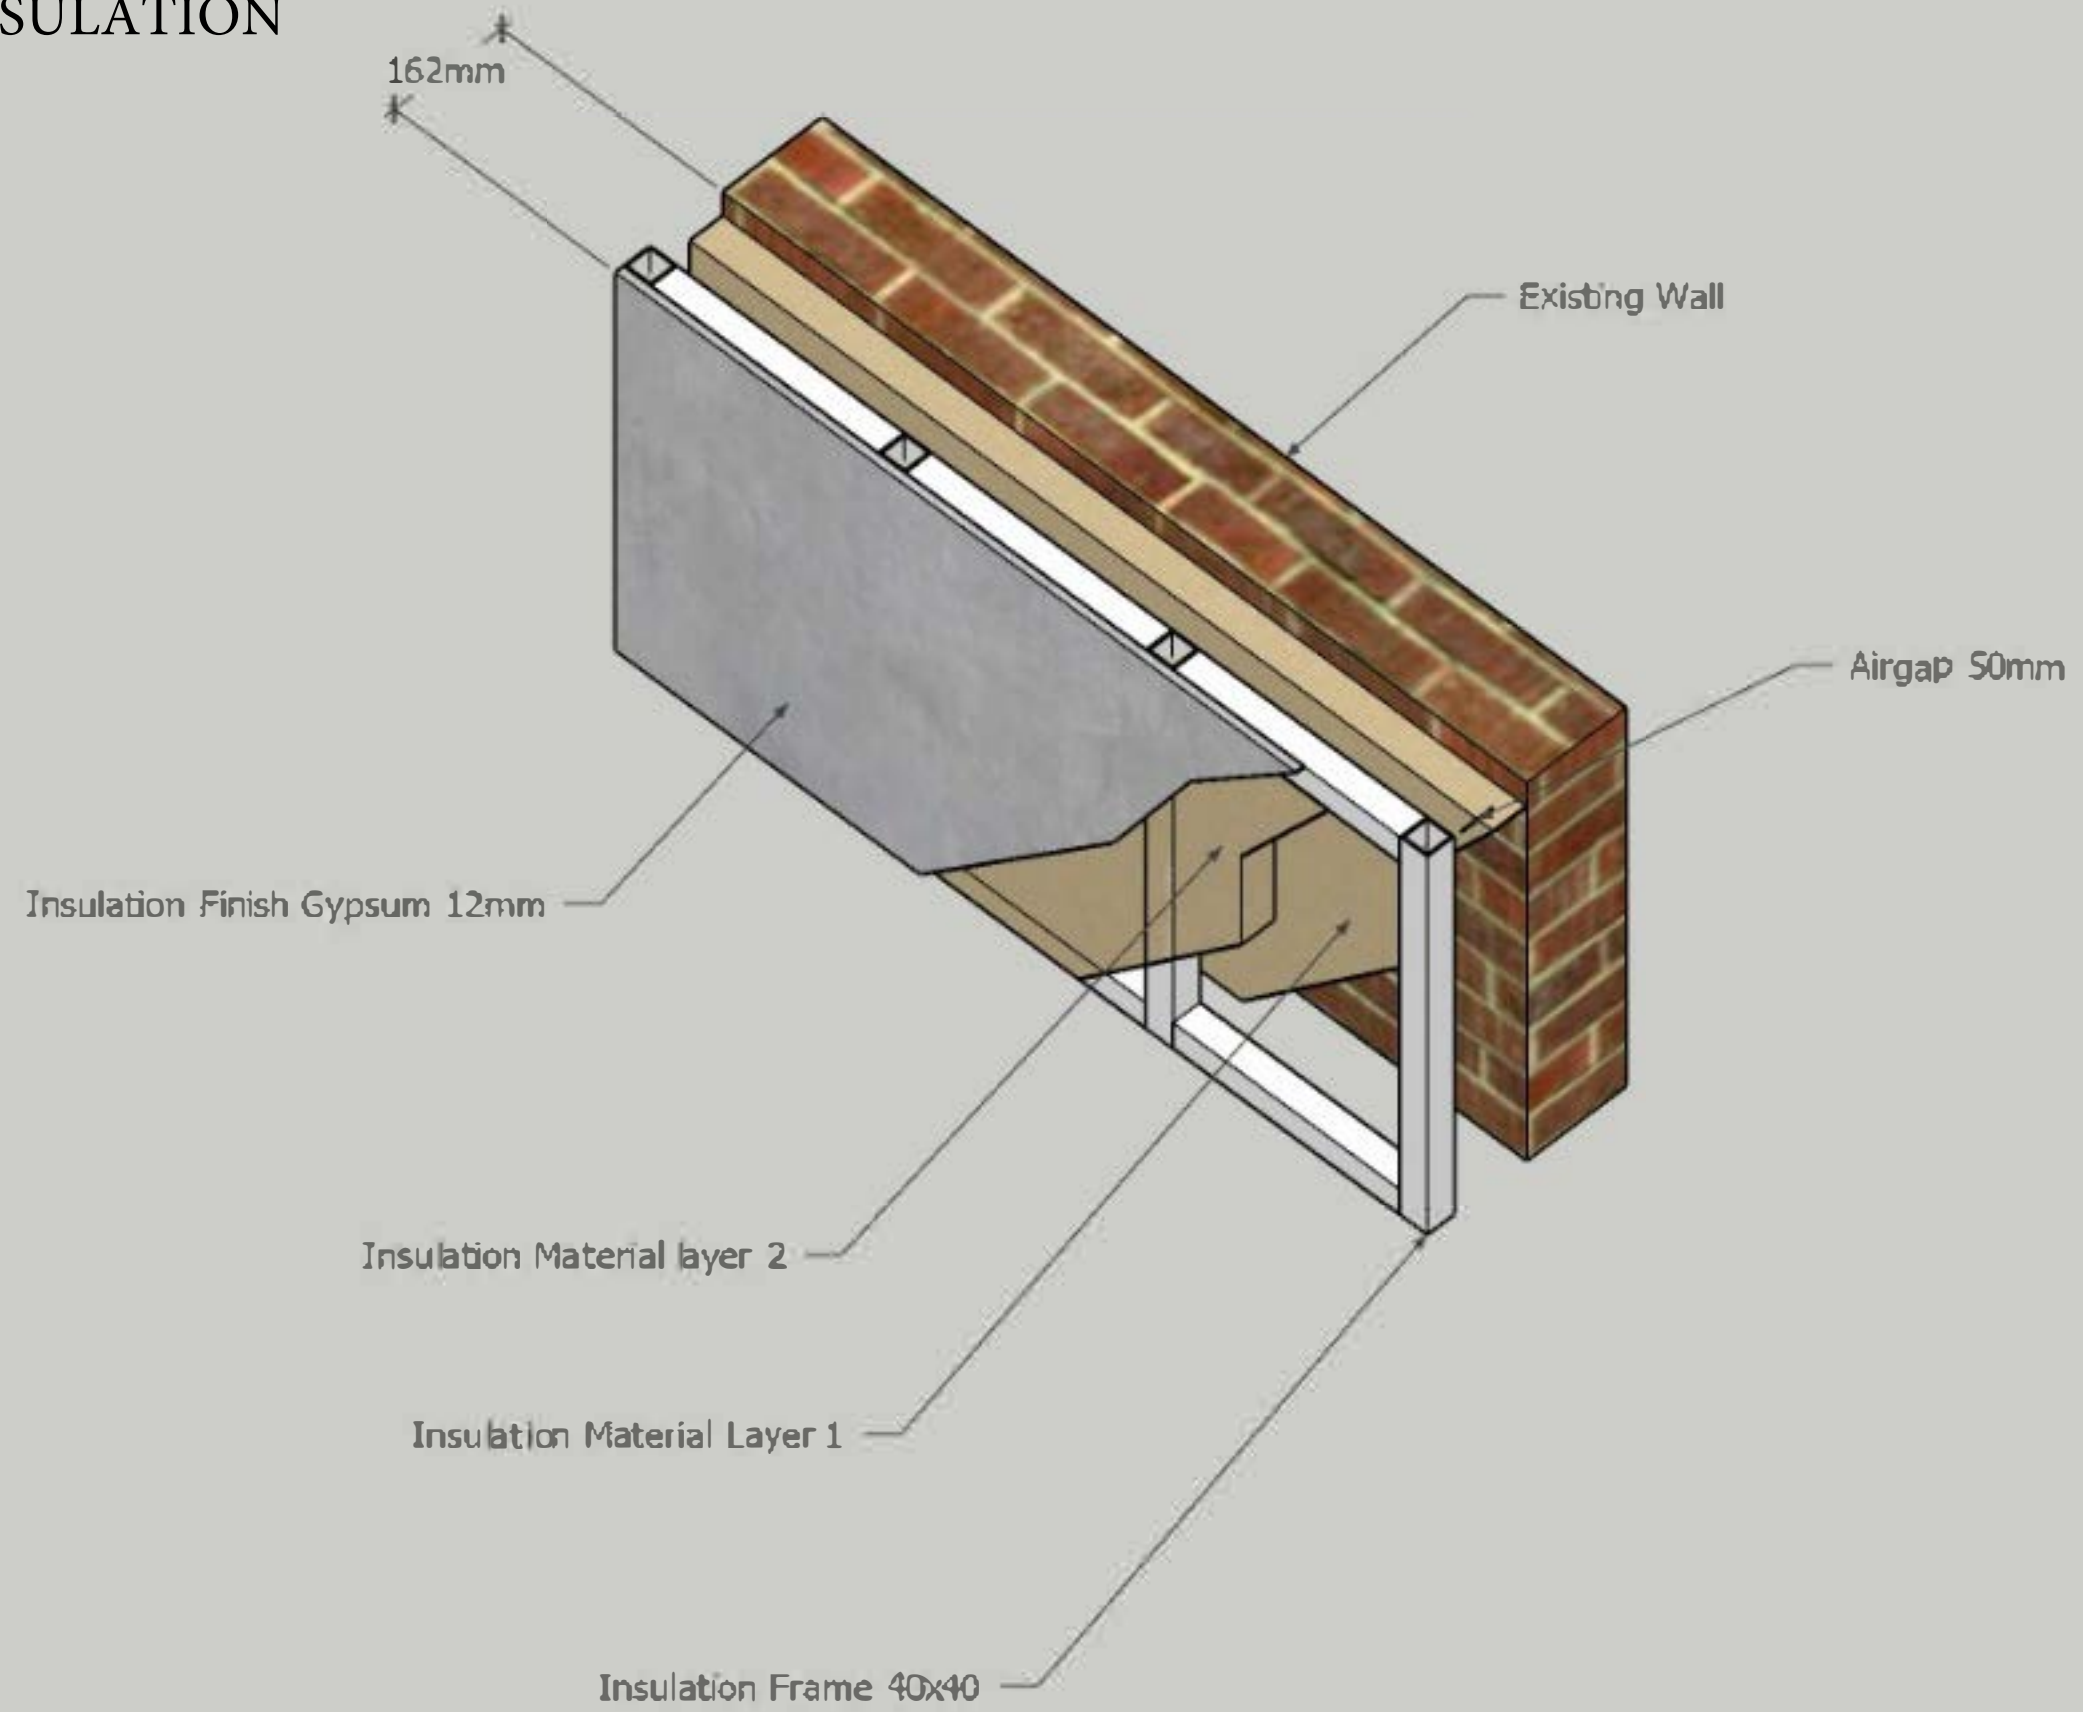

Transmission Loss

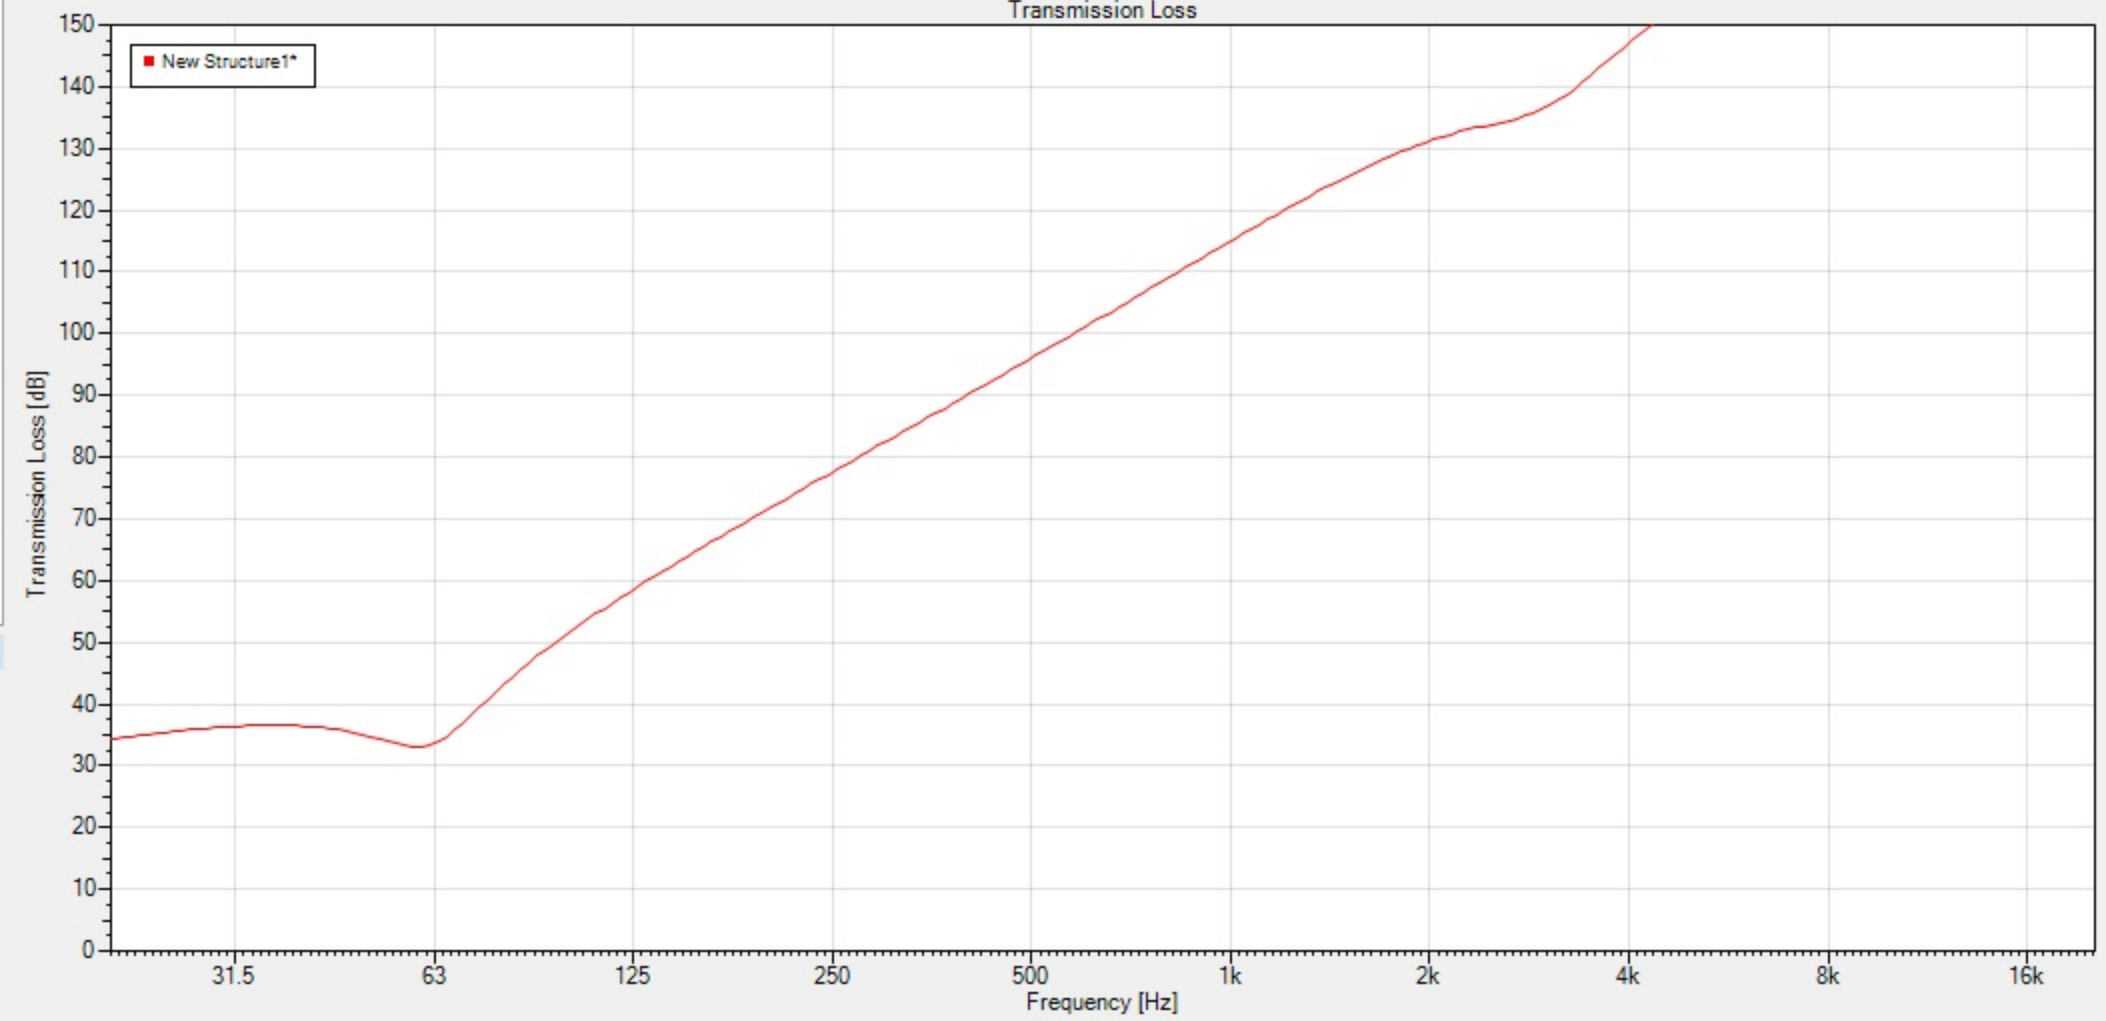

STC 50 SINGLE LAYER INSULATION

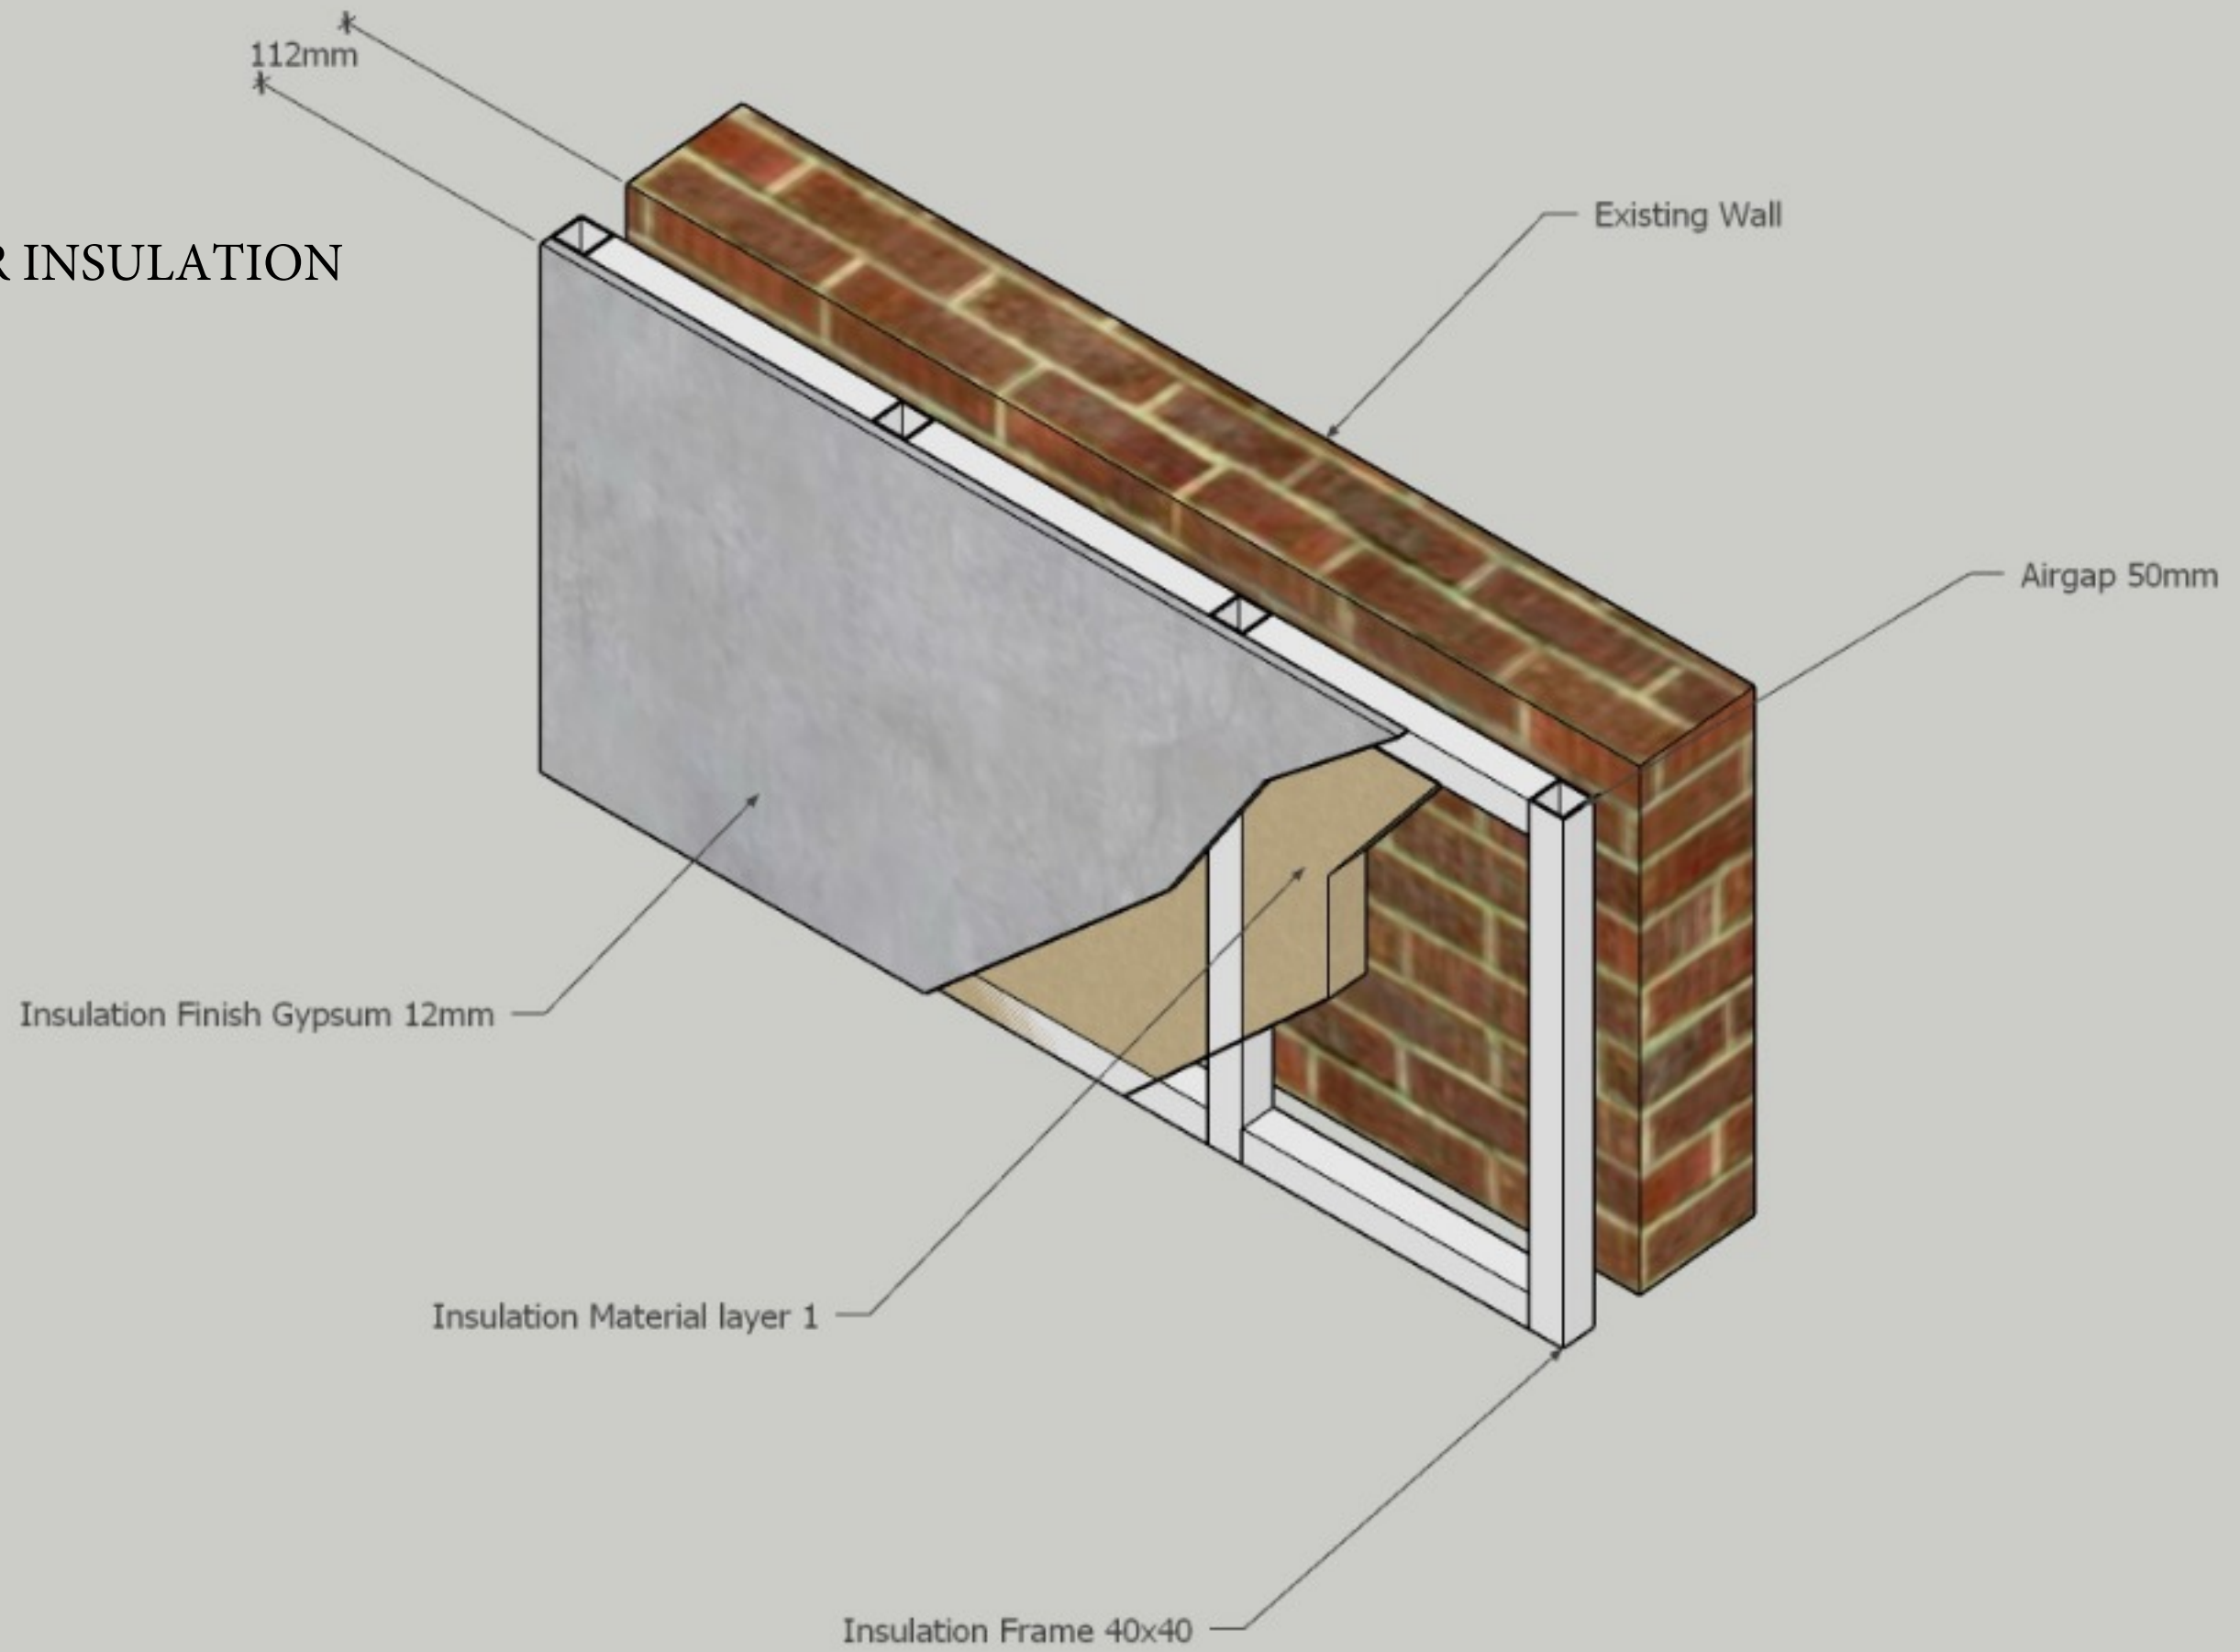

Transmission Loss

